




LEFT ELEVATION  
SCALE: 1/8" = 1'-0"

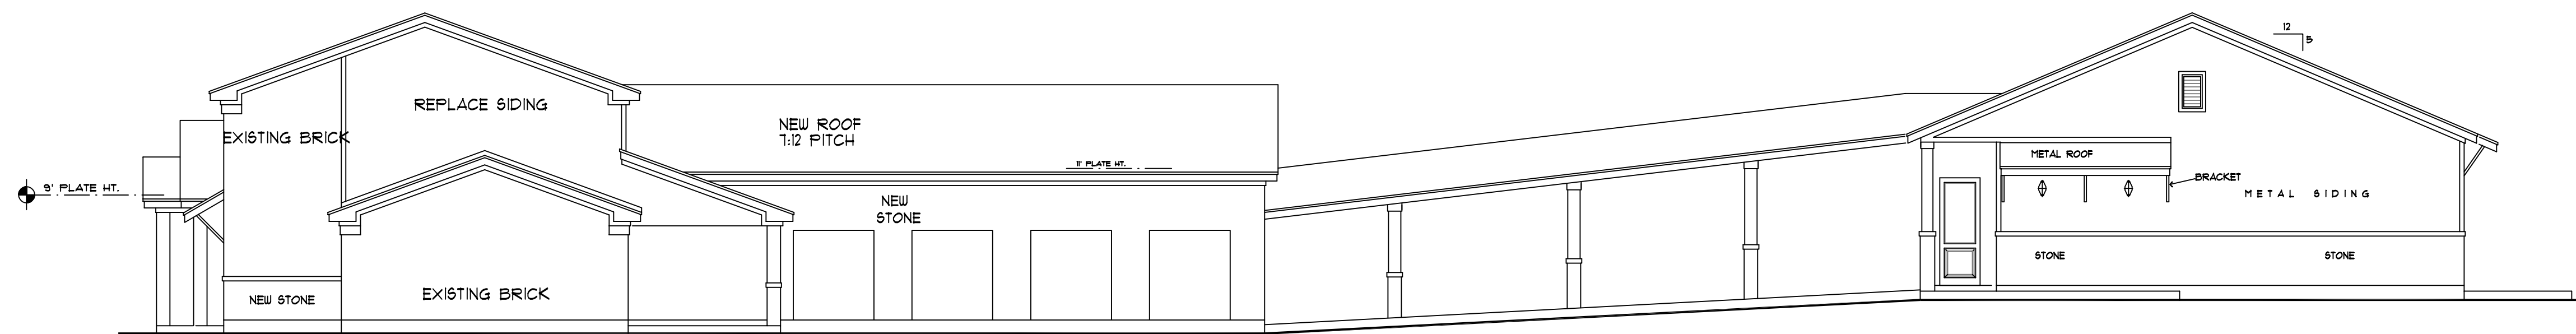

RIGHT ELEVATION  
SCALE: 1/8" = 1'-0"

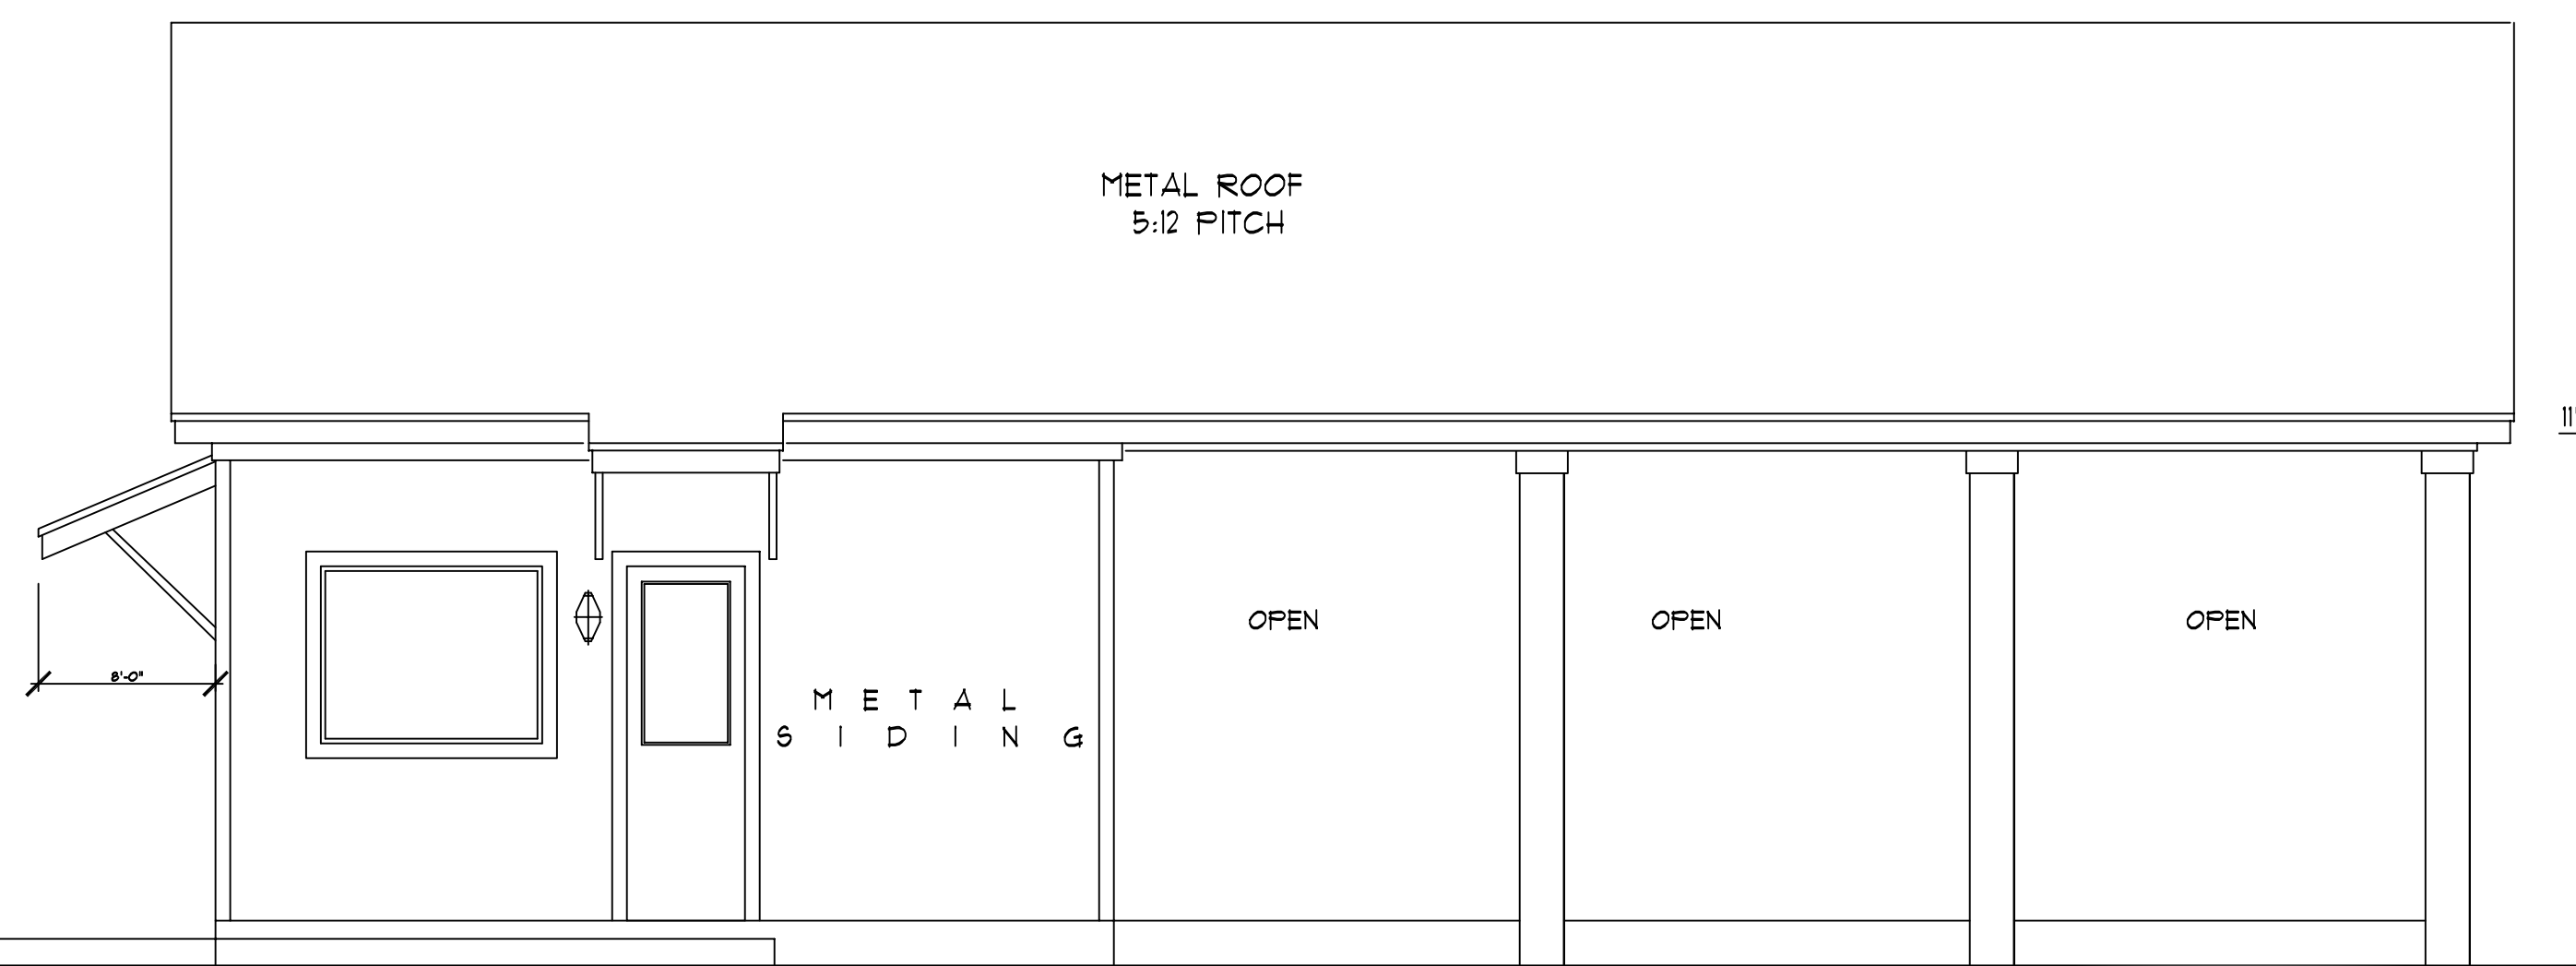

REAR ELEVATION  
SCALE: 1/4" = 1'-0"

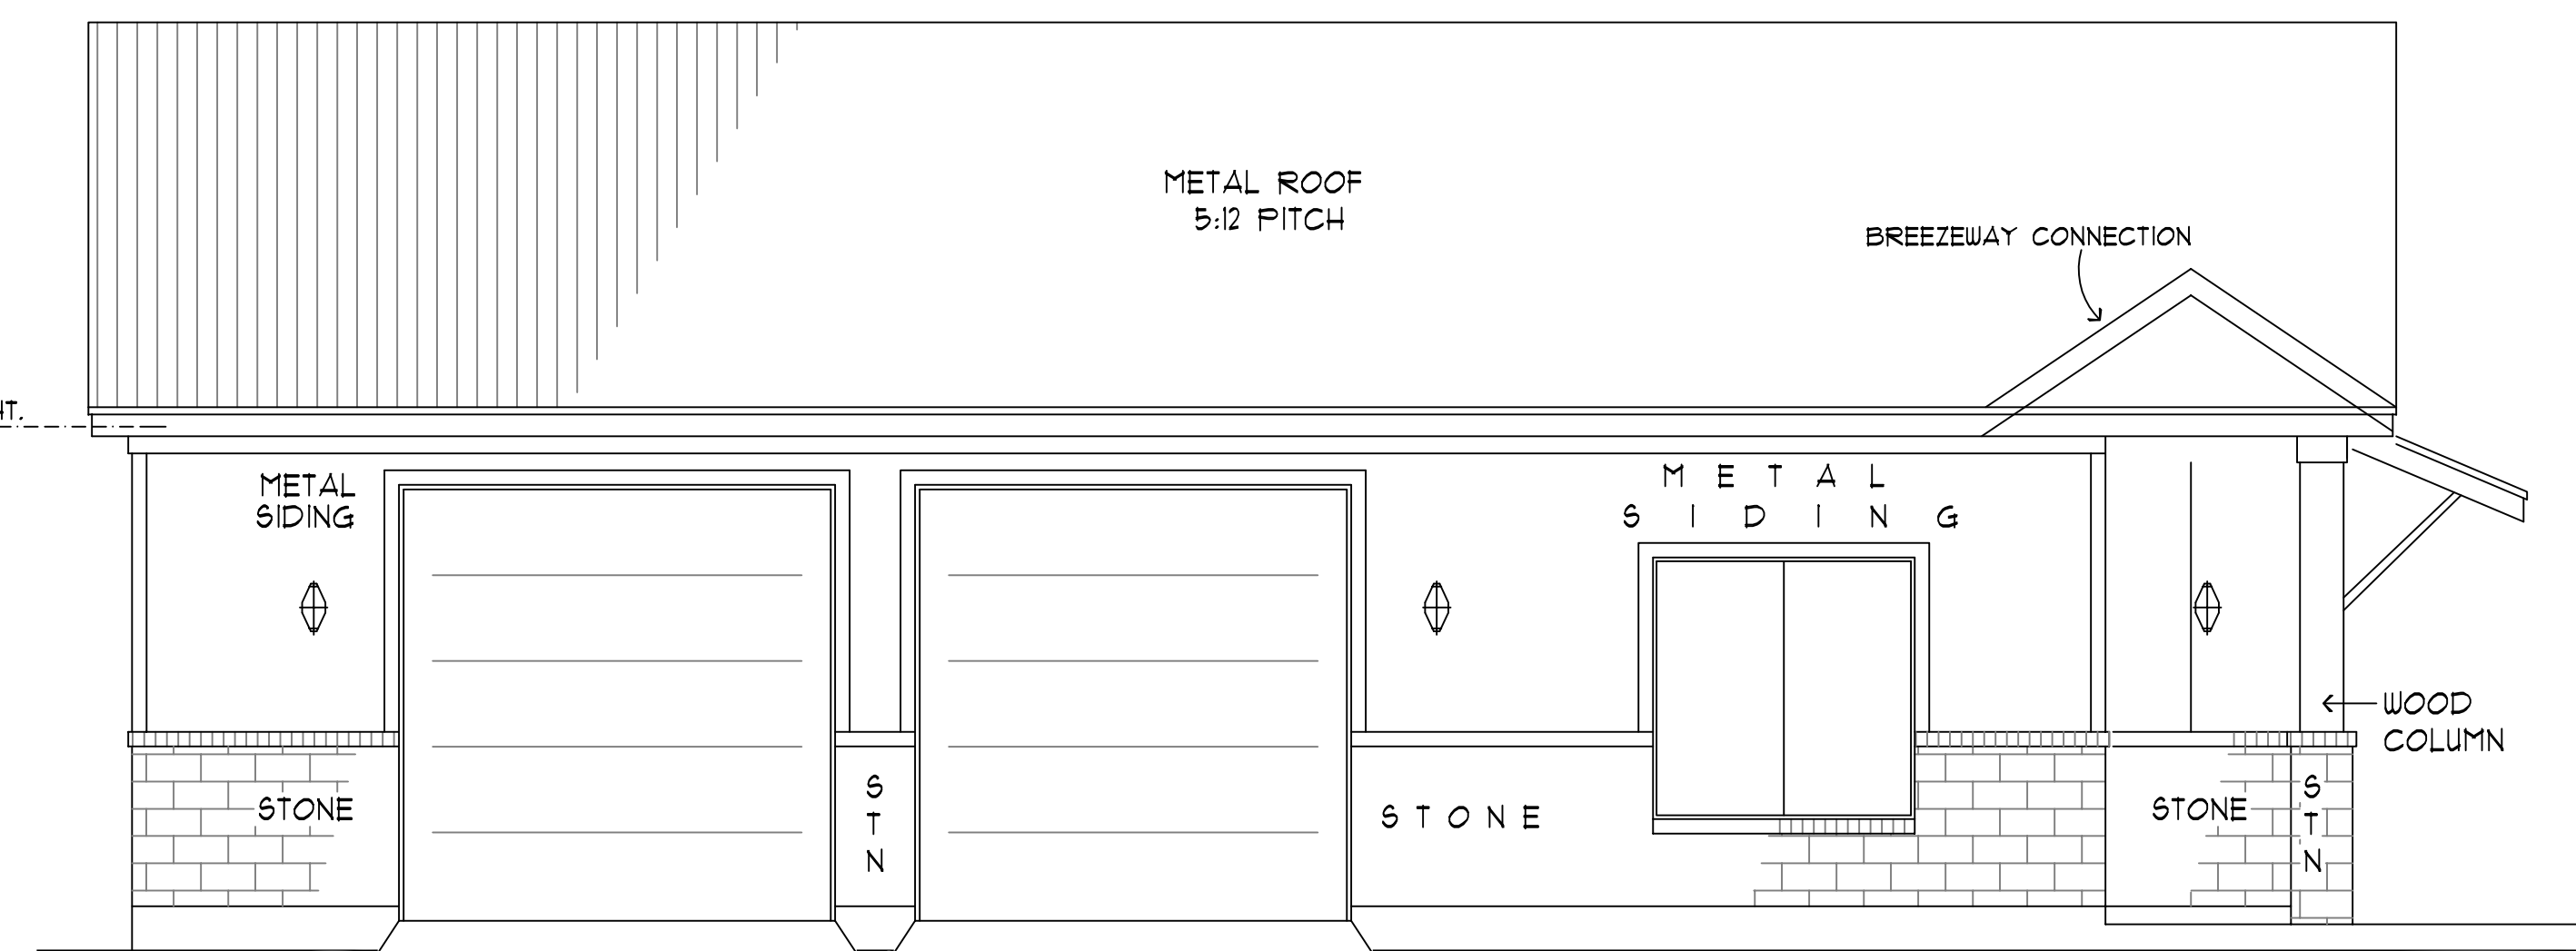

FRONT ELEVATION  
SCALE: 1/4" = 1'-0"

NOTE TO OWNERS: CONTRACTORS are to be held responsible for the accuracy of the information provided herein. To the best of our knowledge, these plans are drawn to comply with owner's specifications and any changes made to these after prints are issued. Williams & Associates is not liable for errors or omissions. It is the contractor's responsibility to verify all dimensions and enclosed details. Williams & Associates is not liable for any errors or omissions. It is the contractor's responsibility to verify all dimensions and enclosed details prior to construction and is solely responsible therefor.

**Williams & Associates**  
HOUSTON  
(713) 688-5907

Builder/Owner  
**MIKE & JULIE FYBURN**  
3610 SKY RANCH  
MANVEL, TEXAS 77578

Date 5/1/18  
Revisions 7/13/18  
1/18/18  
Scale  
Job BARNDOMINIUM  
Sheet  
ELEVATIONS